




SOUTH ELEVATION



WEST ELEVATION

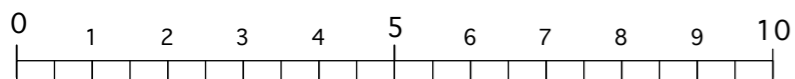

SCALE 1: 100 in metres

- O = TILT AND TURN, OPEN INWARDS
- f = FIXED LIGHT

<p>TIM CHRISTY RIBA ARCHITECT LTD The White House 48 New Road Guilden Morden Nr Royston Herts SG8 0JN Tel &amp; Fax: 01763 853548 Email: timchristy@oneservice.co.uk</p>		<p>Drawing title: <b>PROPOSED ELEVATIONS (South and West)</b></p>	<p>Revision: Rev.c. 8 Nov 11. windows revised Rev d. 11 Jan 12. Elevations updated Rev e. 13 Jan 12. Louvred gables, window openings changed, rooflights amended Rev f. 23 Jan 12. Windows WF 16 &amp; 17 ammended to accord with plans Rev g. 5 March 12. South gable loft window added</p>	<p>Scale: 1:100 Date: July 2011</p>	<p>Drawing Number: <b>232-A3-WD10 g</b></p>
--	--	---	--	---	---

